


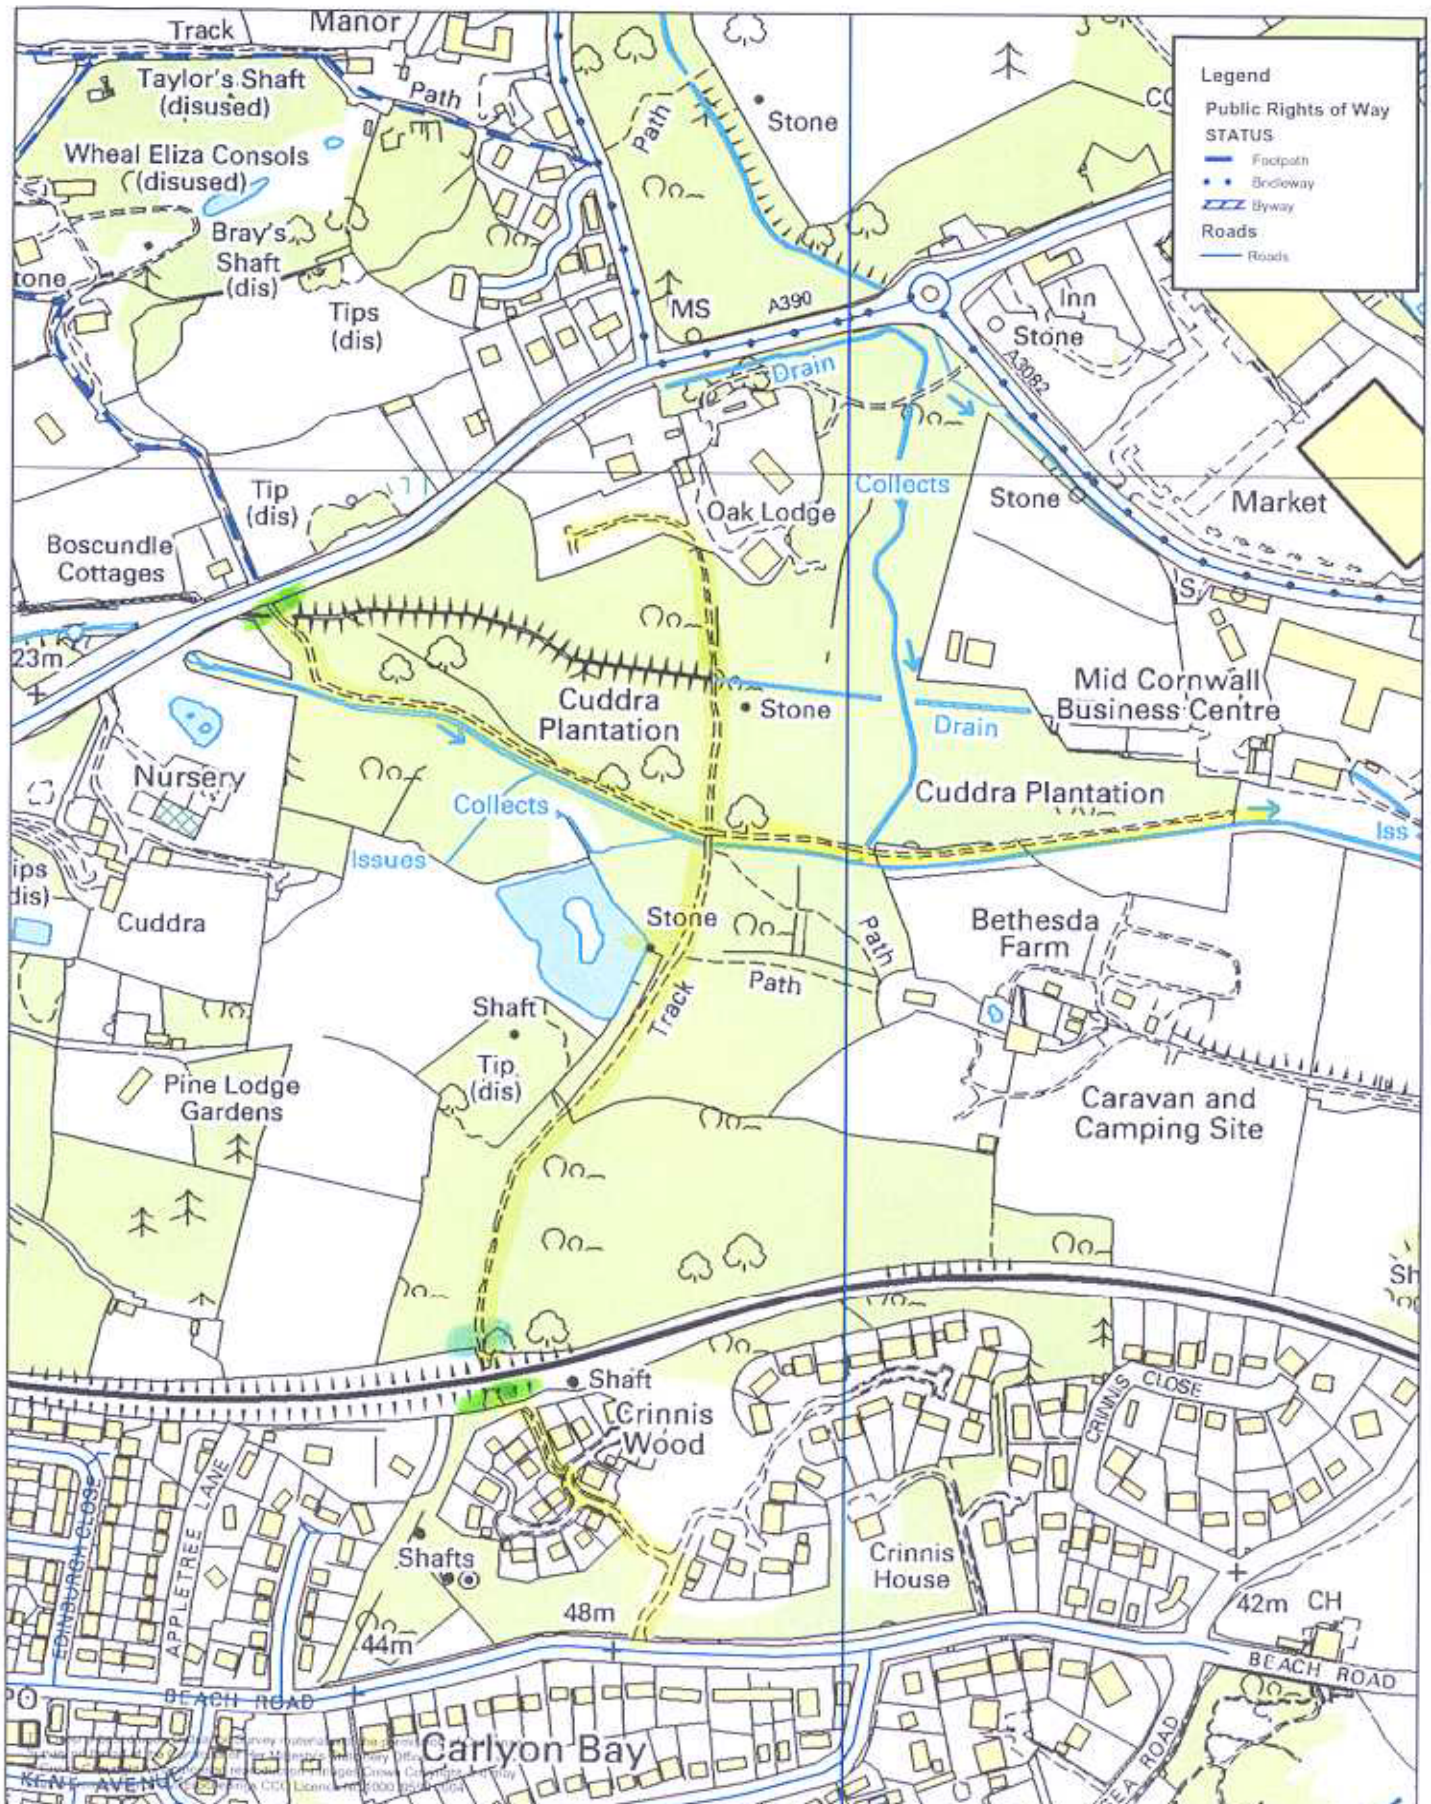

= PADLOCKED GATES

BARBED WIRE FENCE