


PLAN 1

Please
sign
this
plan

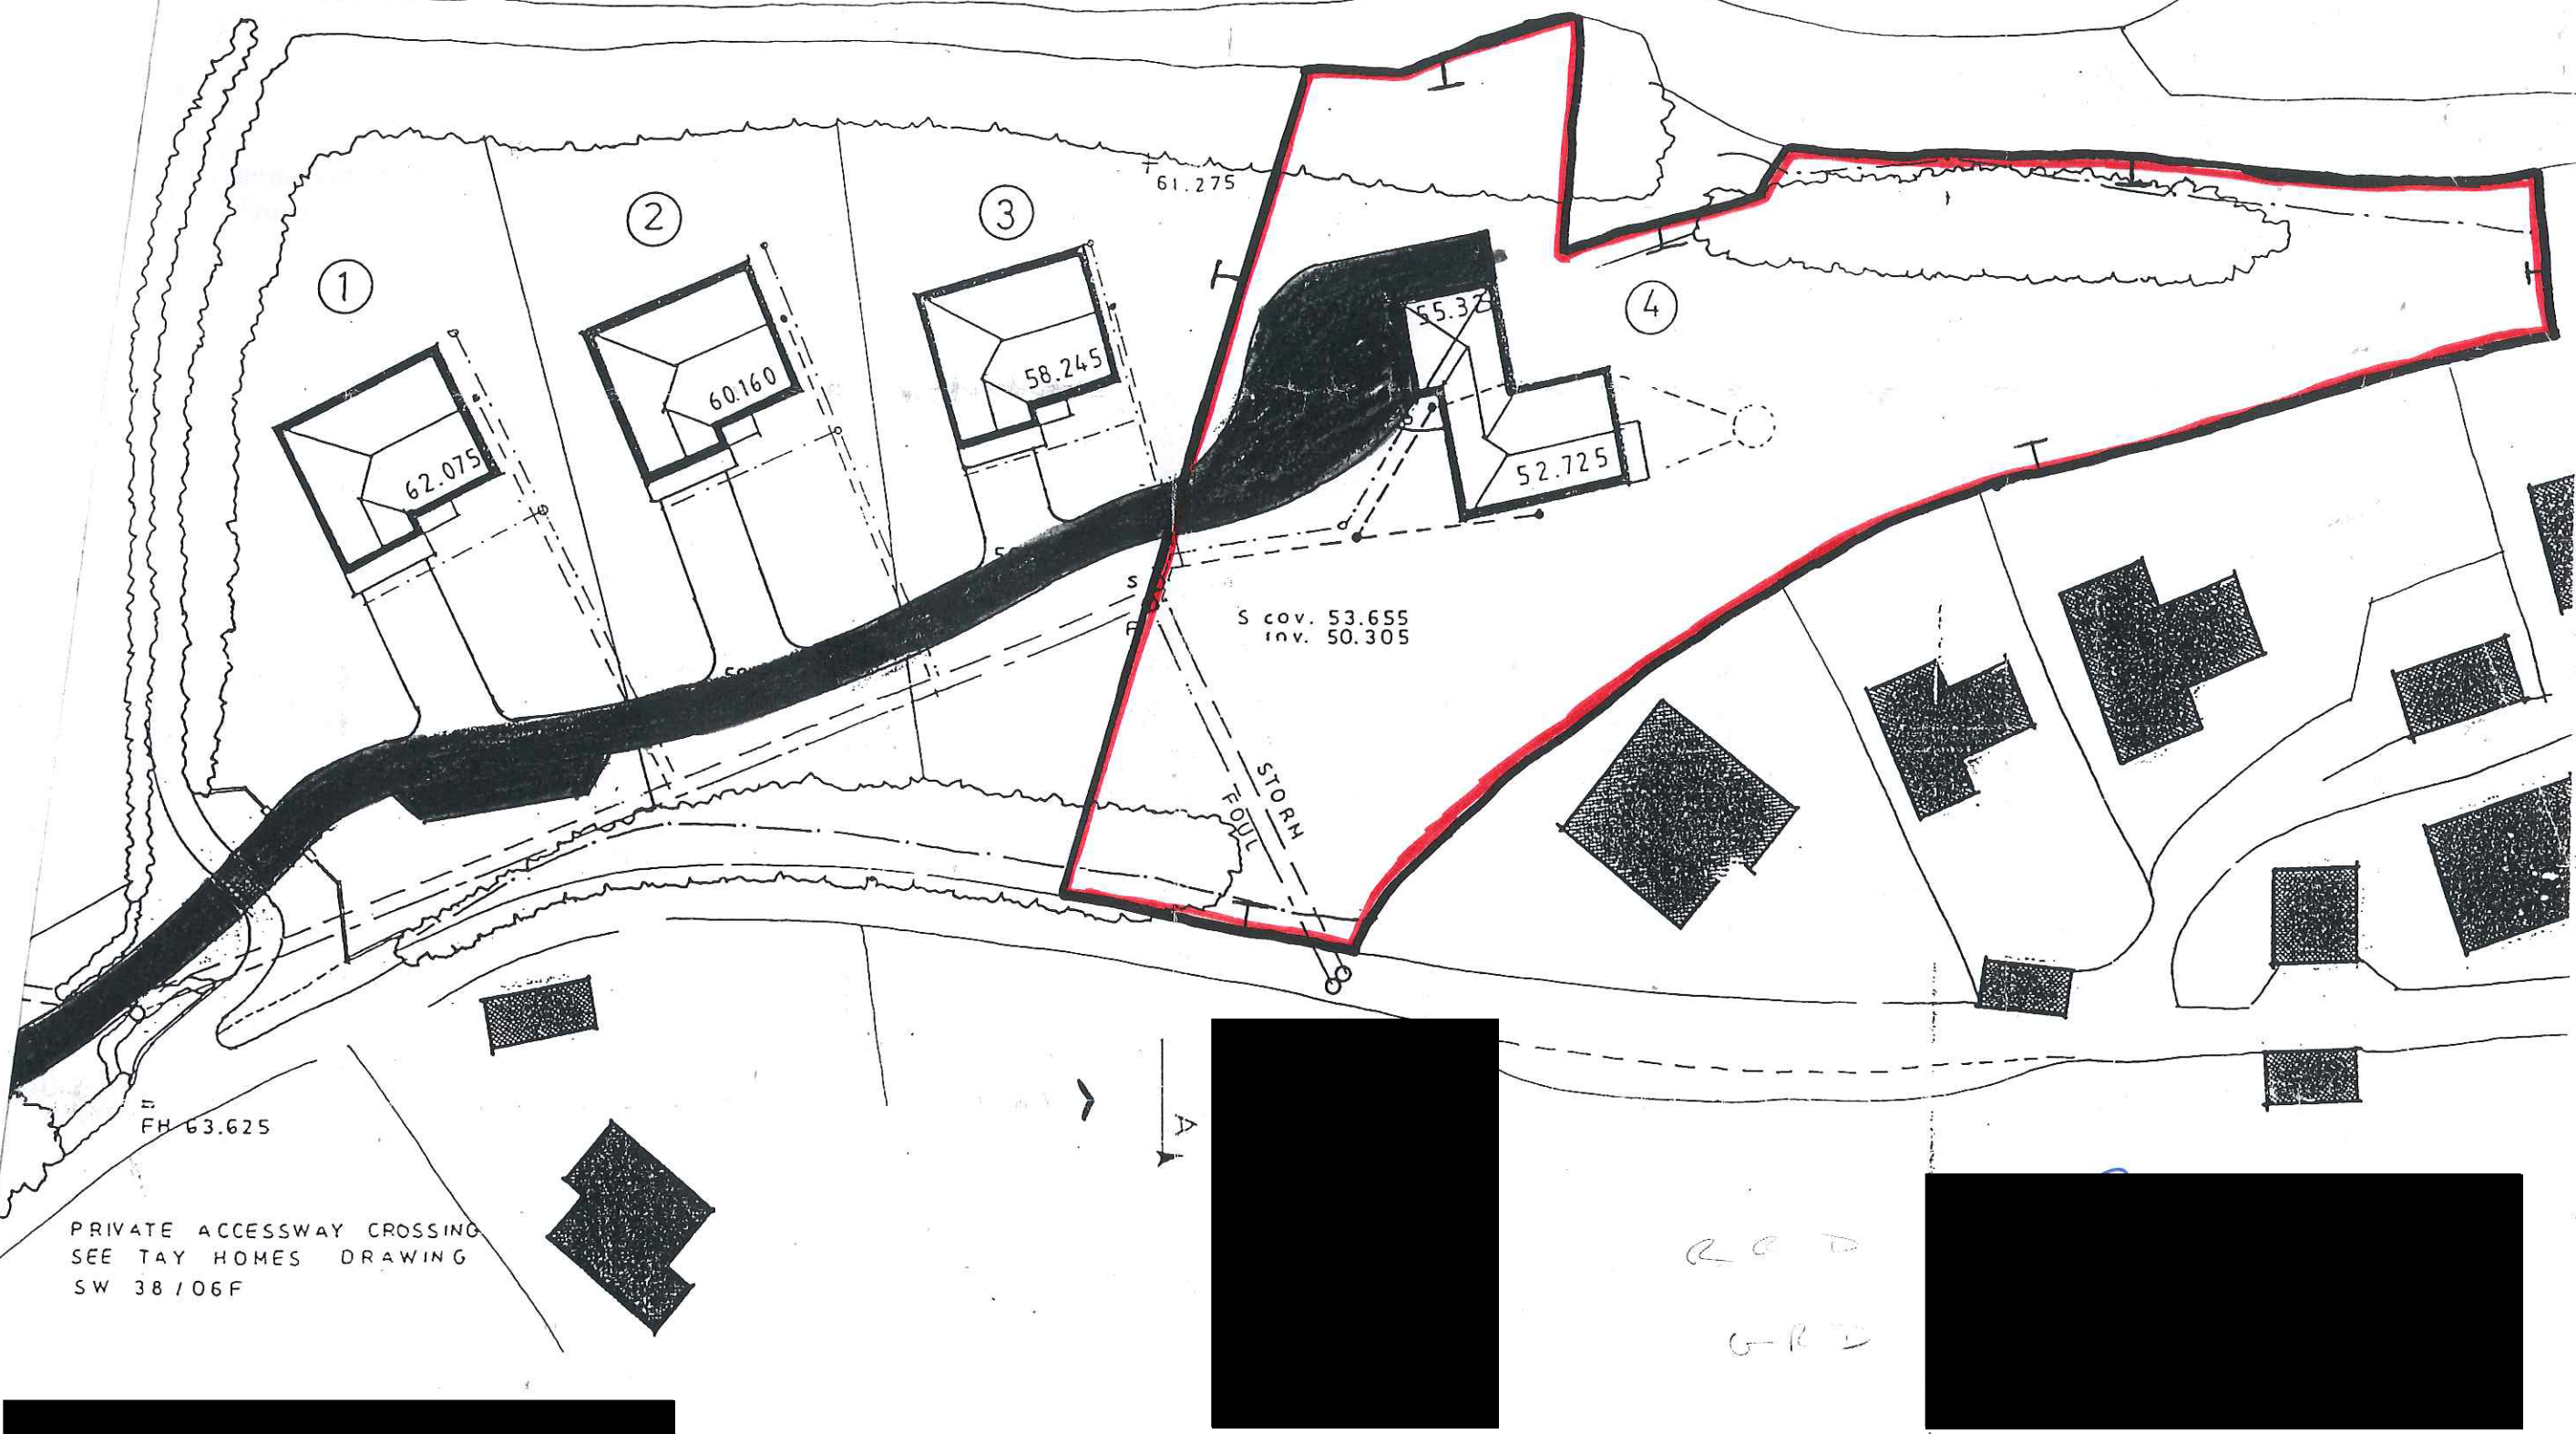

PRIVATE ACCESSWAY CROSSING
SEE TAY HOMES DRAWING
SW 38/06F

Sx 2554

H137 (PH)
OFFICE COPY issued by
PLYMOUTH
DISTRICT LAND REGISTRY
Title No:
COPY (liable to distortion)
of plan to
dated
3.7.1998

ROBIN HANCOCK FRICS
Chartered Surveyor
Monks House, 8 Abbots Road, Peverell.

SCALE
1: 500
DATE
MAY 98

ACORN
PROPOSED HOUSING
ST MARTINS WELL
SHUTTA. EAST LOOE