


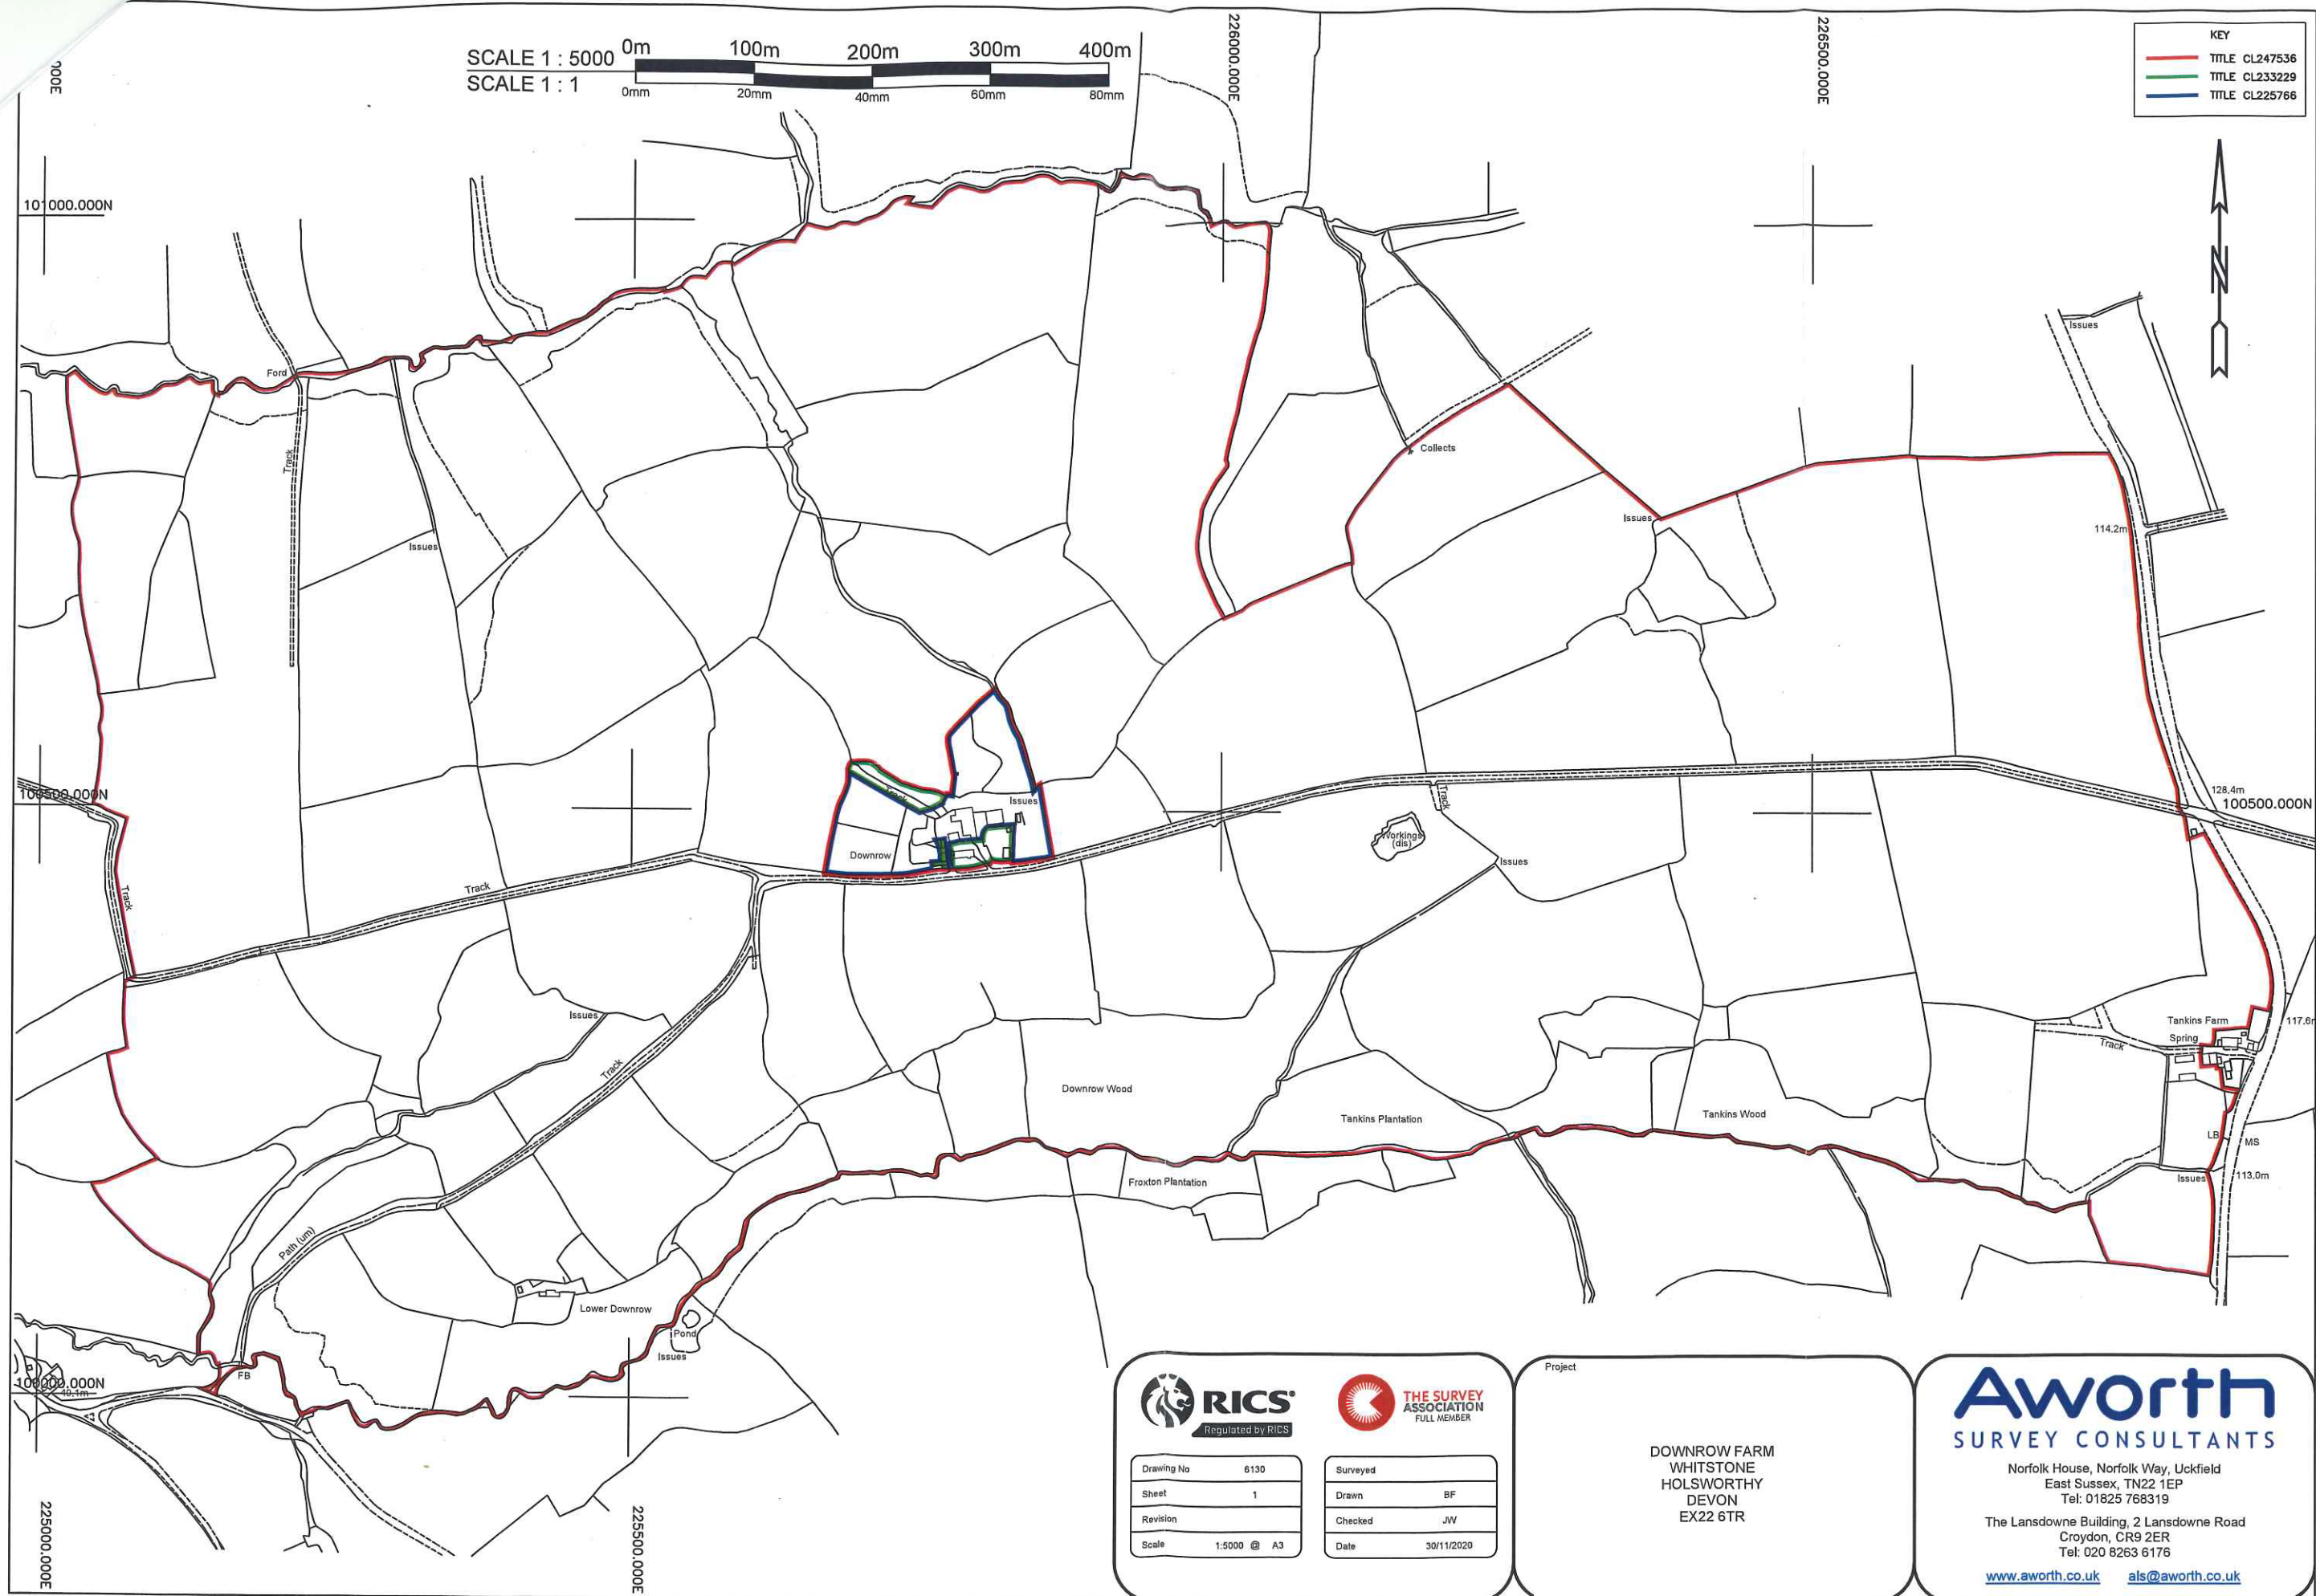

Drawing No	6130
Sheet	1
Revision	
Scale	1:5000 @ A3

Surveyed	
Drawn	BF
Checked	JW
Date	30/11/2020

Project

DOWNROW FARM
WHITSTONE
HOLSWORTHY
DEVON
EX22 6TR

Aworth
SURVEY CONSULTANTS

Norfolk House, Norfolk Way, Uckfield
East Sussex, TN22 1EP
Tel: 01825 768319

The Lansdowne Building, 2 Lansdowne Road
Croydon, CR9 2ER
Tel: 020 8263 6176

www.aworth.co.uk als@aworth.co.uk