


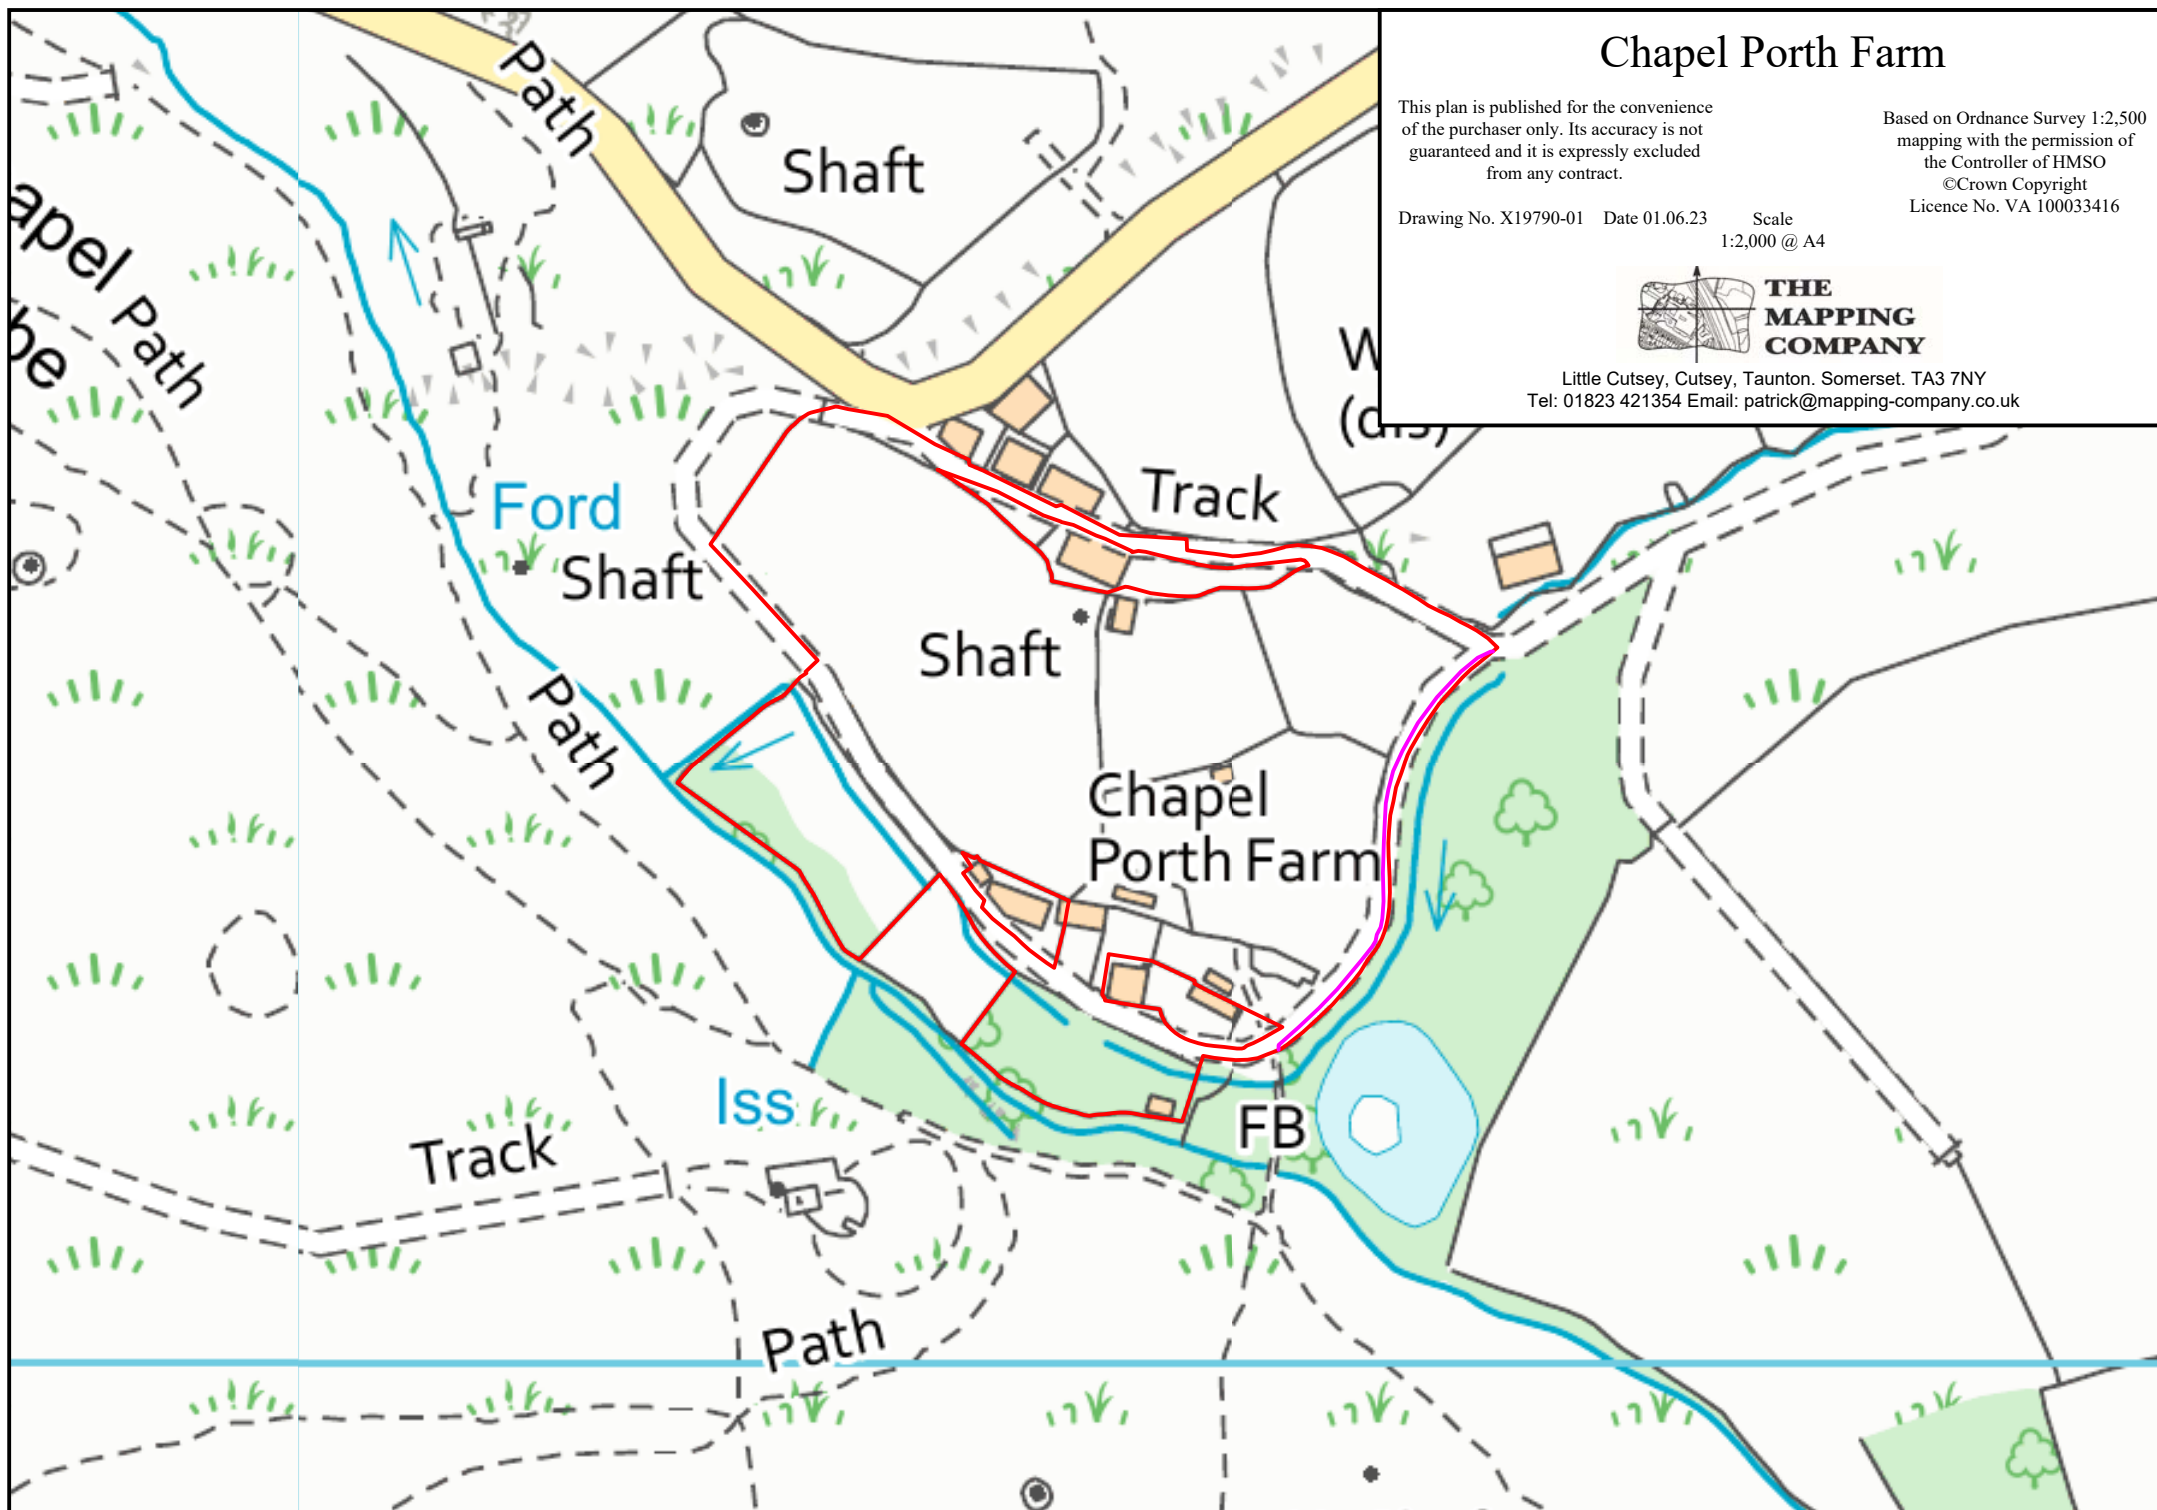

Chapel Porth Farm

This plan is published for the convenience of the purchaser only. Its accuracy is not guaranteed and it is expressly excluded from any contract.

Based on Ordnance Survey 1:2,500 mapping with the permission of the Controller of HMSO
©Crown Copyright
Licence No. VA 100033416

Drawing No. X19790-01 Date 01.06.23 Scale 1:2,000 @ A4



**THE
MAPPING
COMPANY**

Little Cutsey, Cutsey, Taunton, Somerset. TA3 7NY
Tel: 01823 421354 Email: patrick@mapping-company.co.uk